






**HANDICAP ACCESSIBLE  
PLAYGROUND EQUIPMENT**

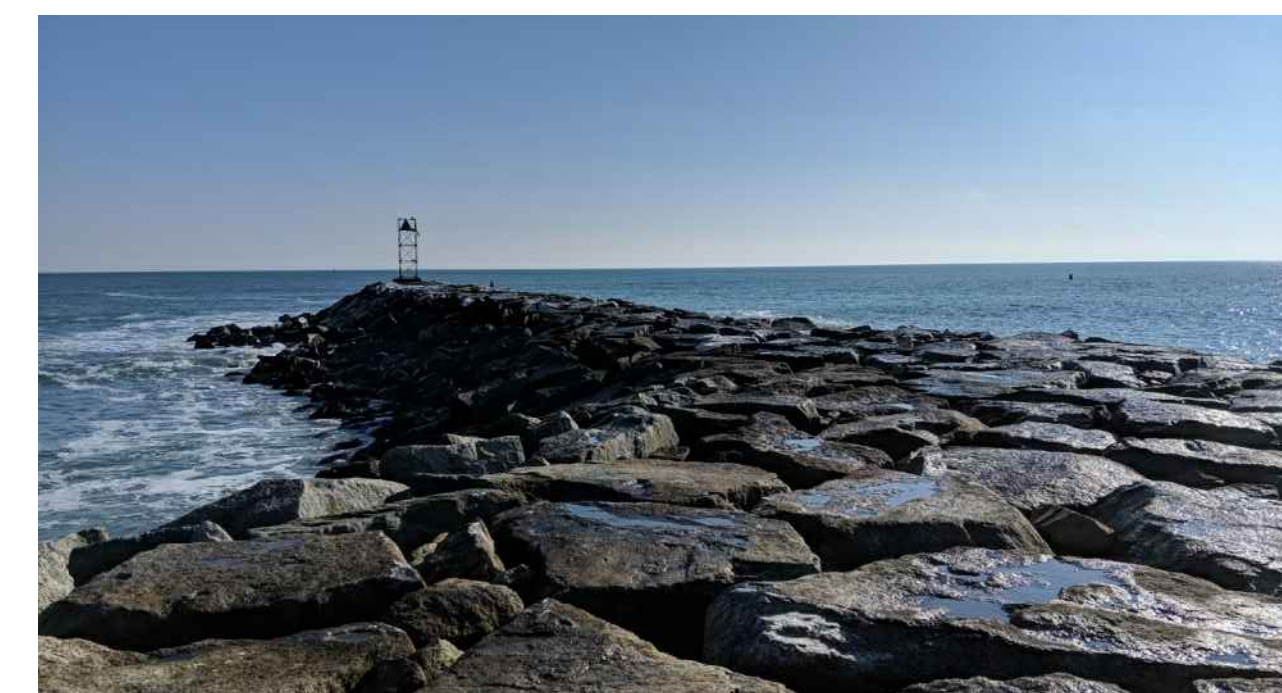

**STONE JETTY**

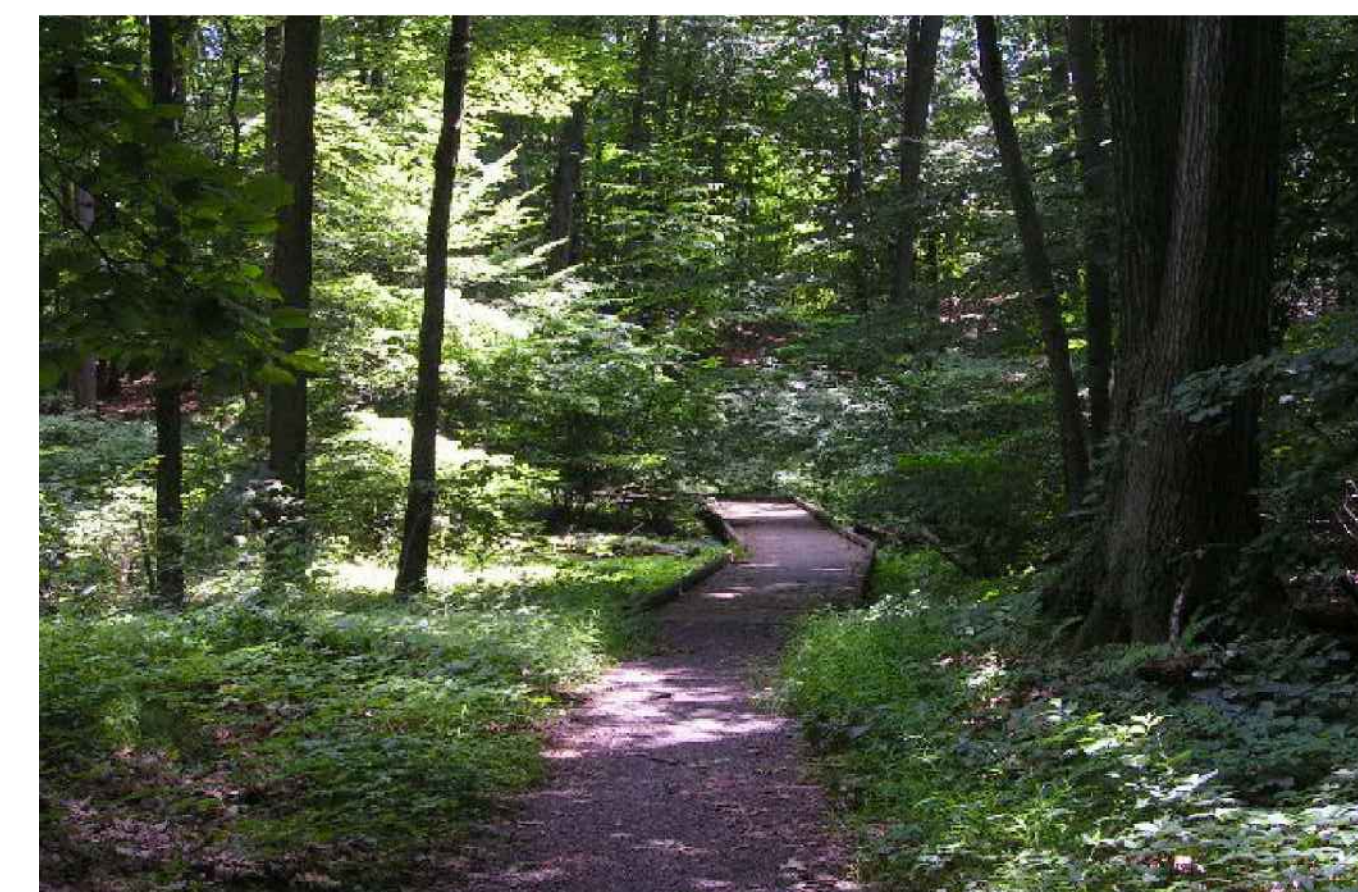

**STONE DUST TRAIL**

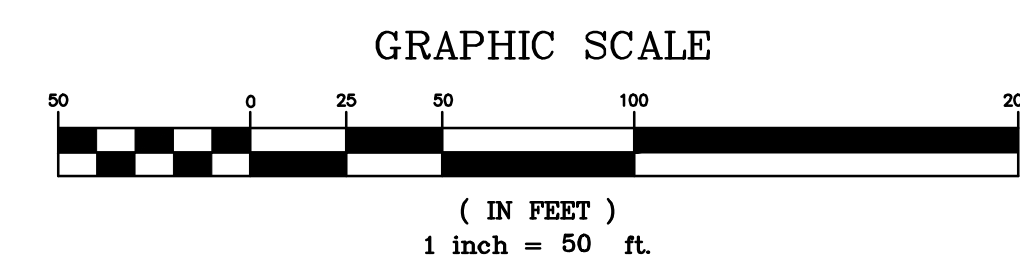

DRAWING ALTERATION  
THE FOLLOWING IS AN EXCERPT FROM THE NEW YORK EDUCATION LAW ARTICLE 145 SECTION 2209 AND APPLIES TO THIS DRAWING.  
"IT IS A VIOLATION OF THIS LAW FOR ANY PERSON UNLESS HE IS ACTING UNDER THE DIRECTION OF A LICENSED PROFESSIONAL ENGINEER OR LAND SURVEYOR TO ALTER AN ITEM IN ANY WAY IF AN ITEM BEARING THE SEAL OF AN ENGINEER OR LAND SURVEYOR IS ALTERED. THE ALTERING ENGINEER OR LAND SURVEYOR SHALL AFFIX TO THE ITEM HIS SEAL AND THE NOTATION "ALTERED BY" FOLLOWED BY HIS SIGNATURE AND THE DATE OF SUCH ALTERATION AND A SPECIFIC DESCRIPTION OF THE ALTERATION."

No.	Revisions and Descriptions	By	Date

Project Title:  
**YATES TOWN PARK IMPROVEMENTS  
TOWN OF YATES  
ORLEANS COUNTY, NEW YORK**

Drawing Title:  
**CONCEPT B**

Drawn By:  
KJM

Checked By:  
JDH

Scale:  
1"=50'

Date:  
9/26/2019

**MRB group**  
Engineering, Architecture & Surveying, D.P.C.  
The Culver Road Armory, 145 Culver Road,  
Suite 160, Rochester, New York 14620  
Phone: 585-381-9250  
www.mrbgroup.com

Sheet No. **G-2**  
**2** of **2**

Project No.  
**2502.19002**